
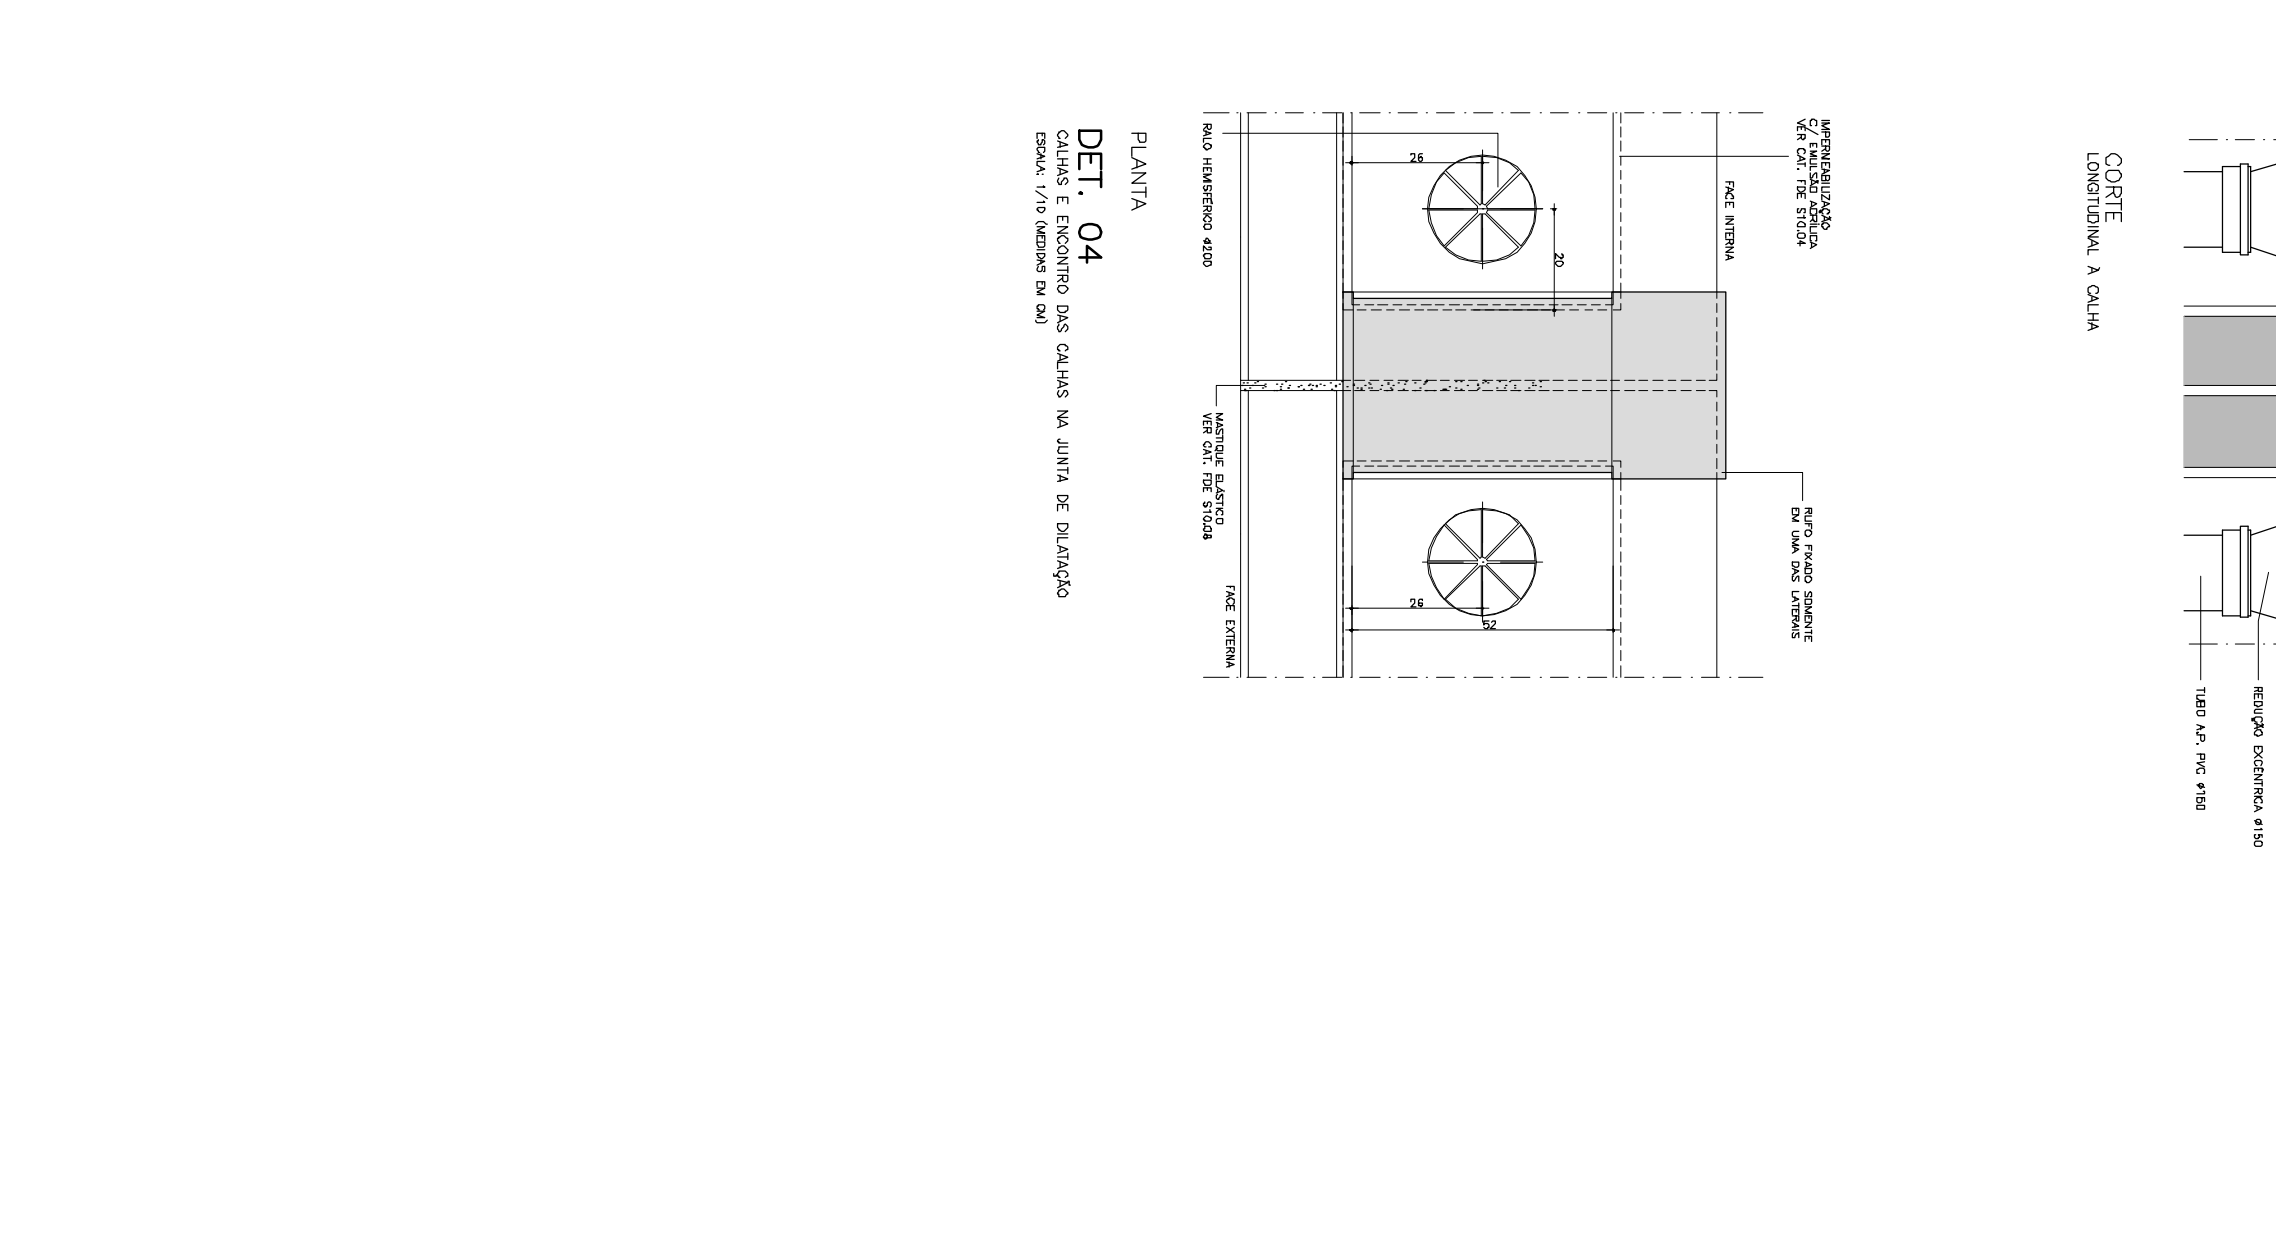
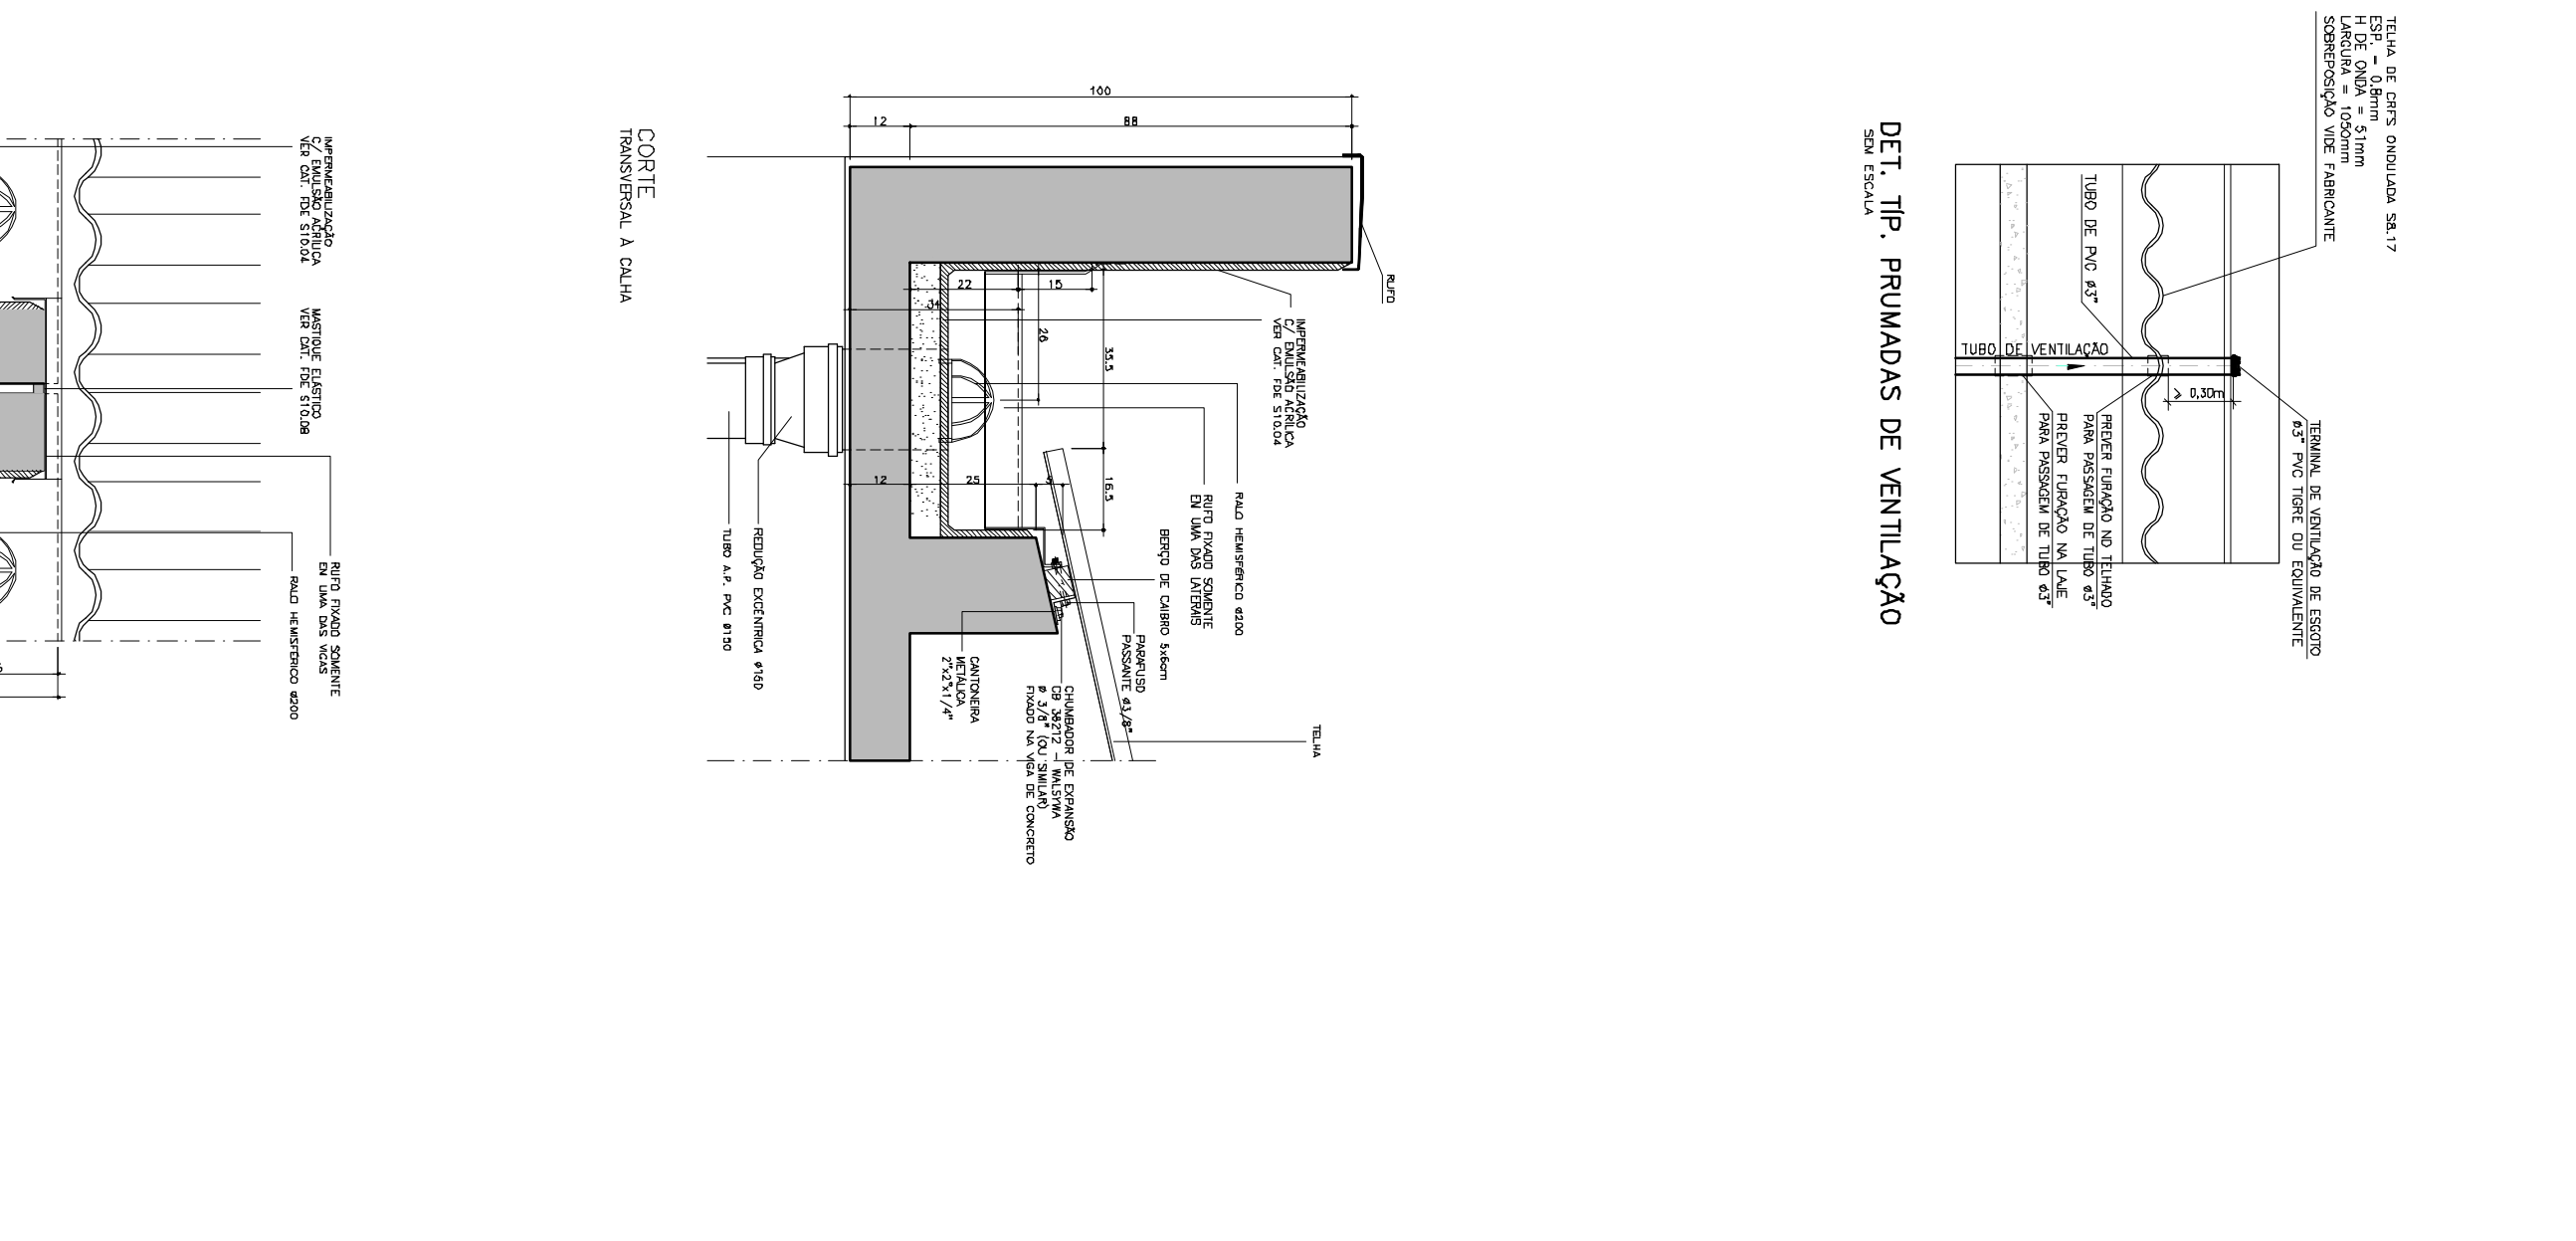
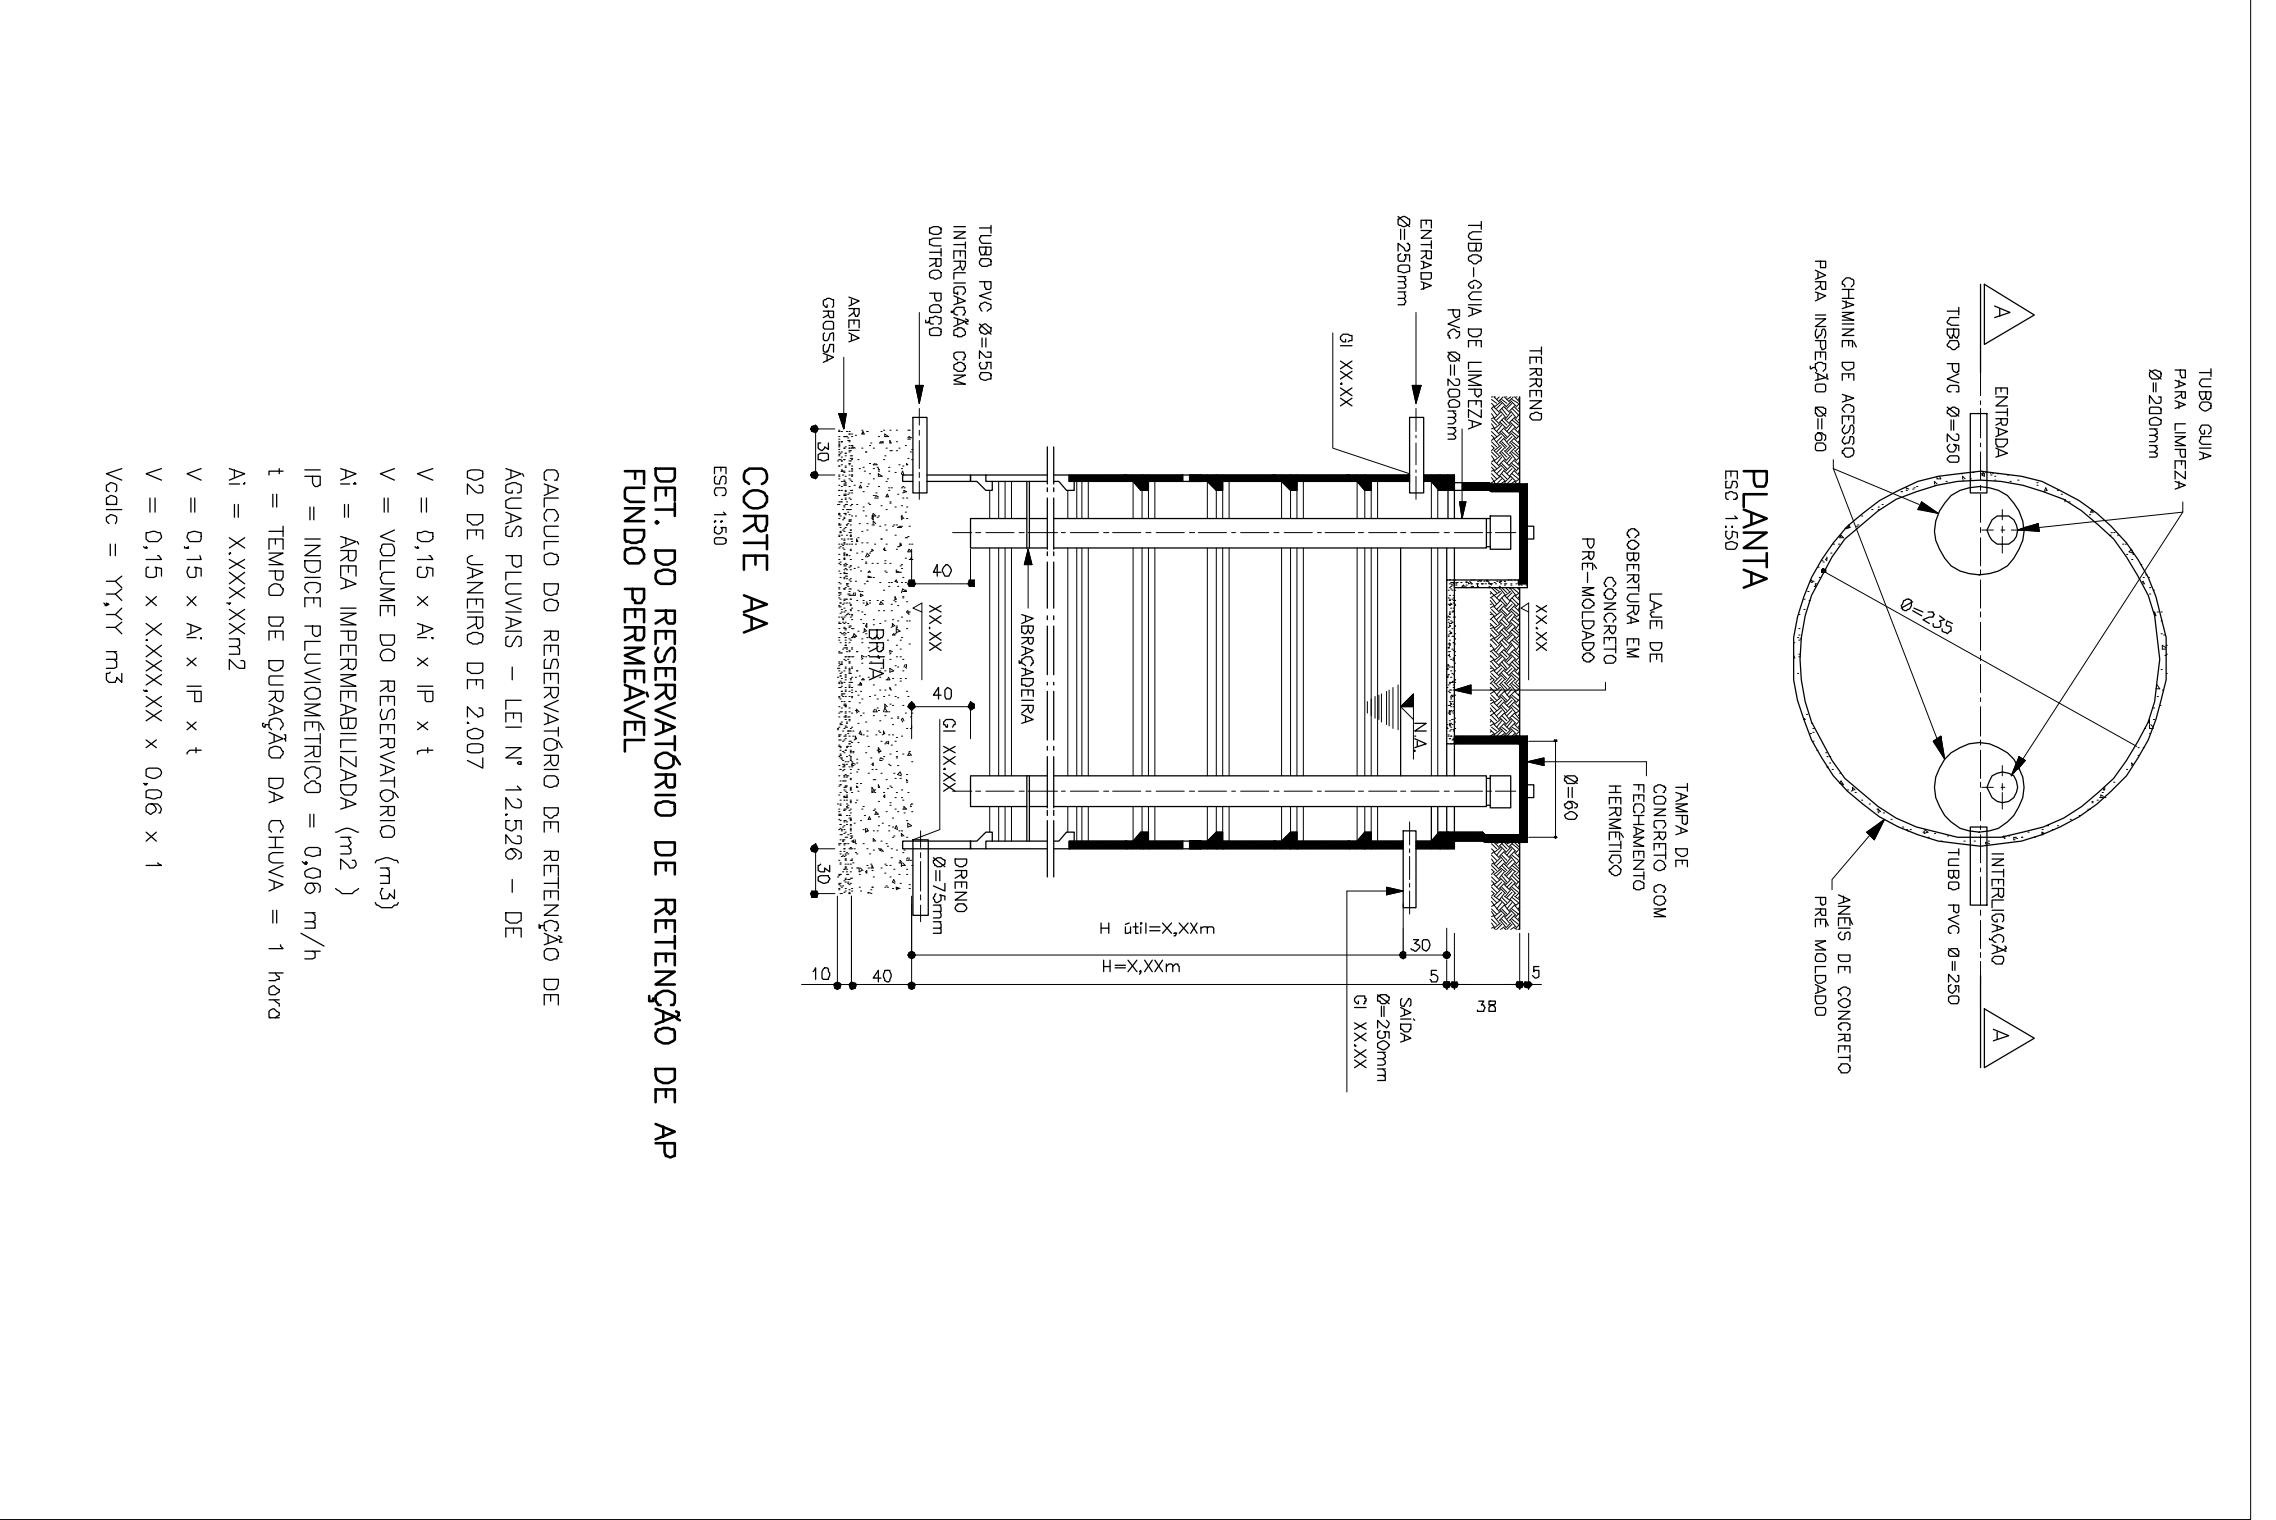


Table with 2 columns: 'MONTAGENS' and 'RESERVADOS'. It lists various construction details and reserved areas for the project.

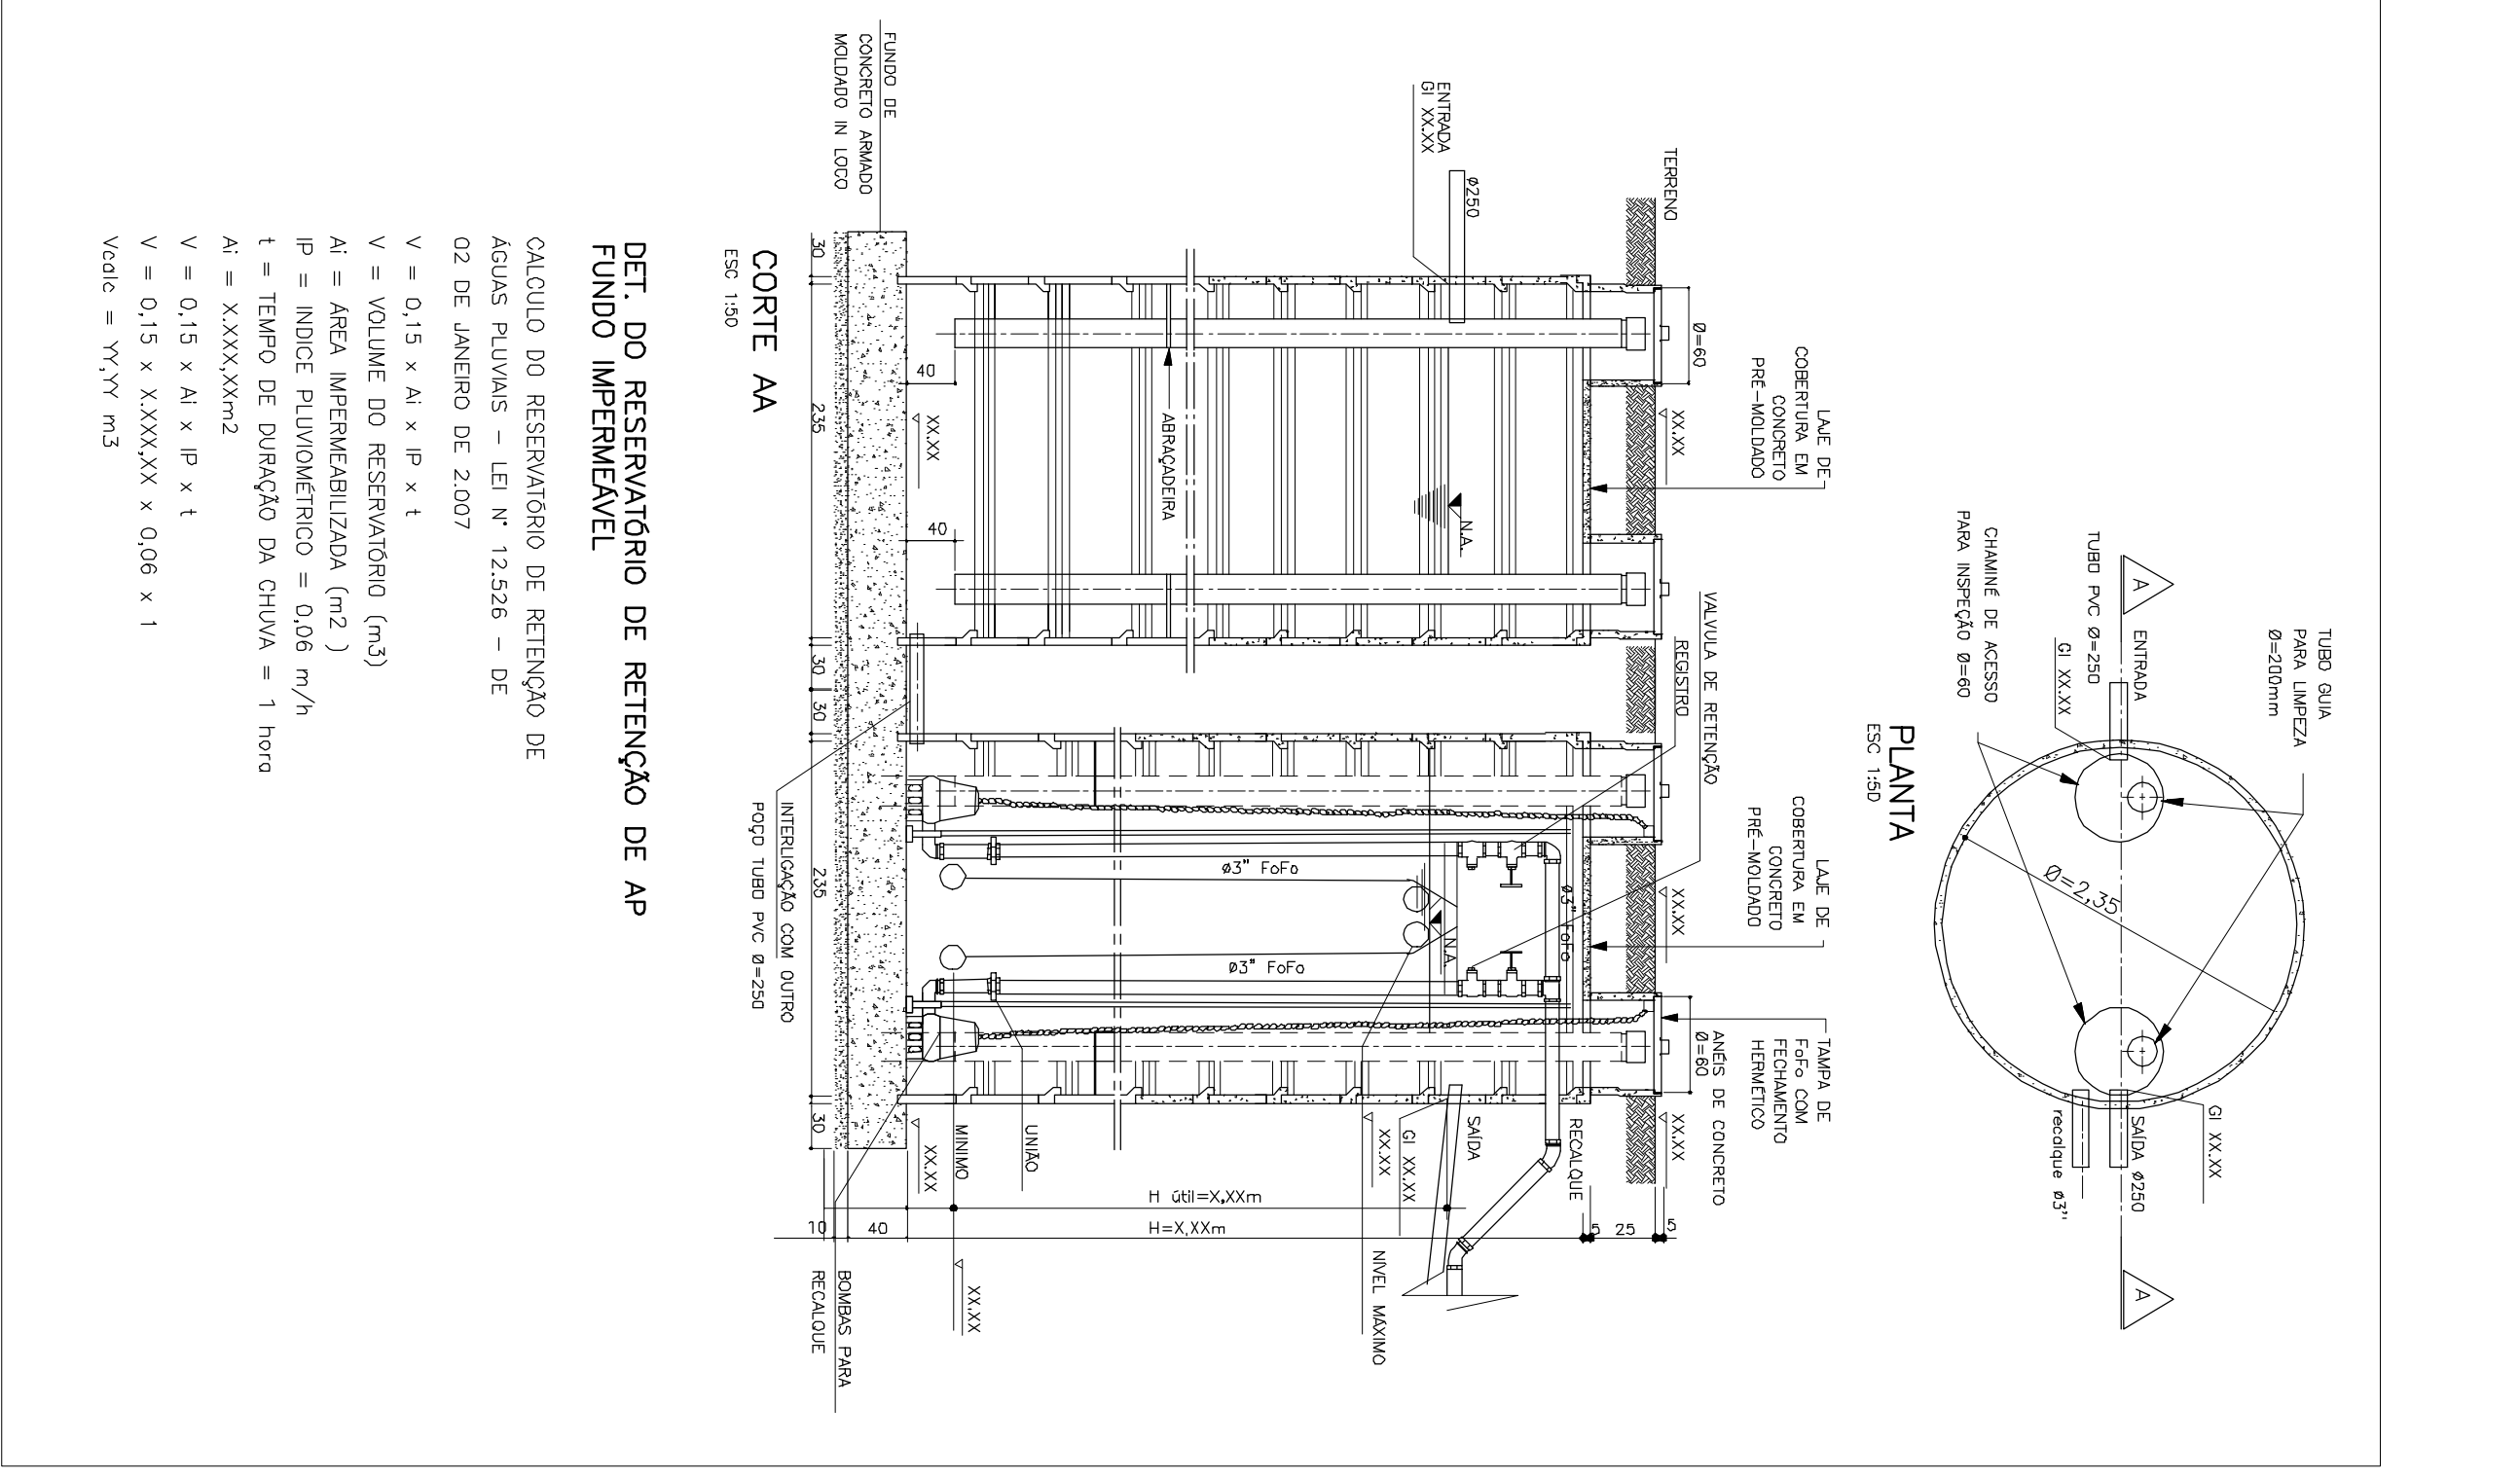

- NOTAS: A list of technical notes and specifications for the hydraulic installations, including material requirements and installation instructions.

- OBSERVAÇÕES: A list of observations and remarks regarding the hydraulic system design and implementation.

Logo for 'FDE' (Fundação de Desenvolvimento da Educação - Fide) and contact information for 'apiacás arquitetos'.